



3 UNITS PER STORE
BOLT TOGETHER
TO MAKE 12 FT

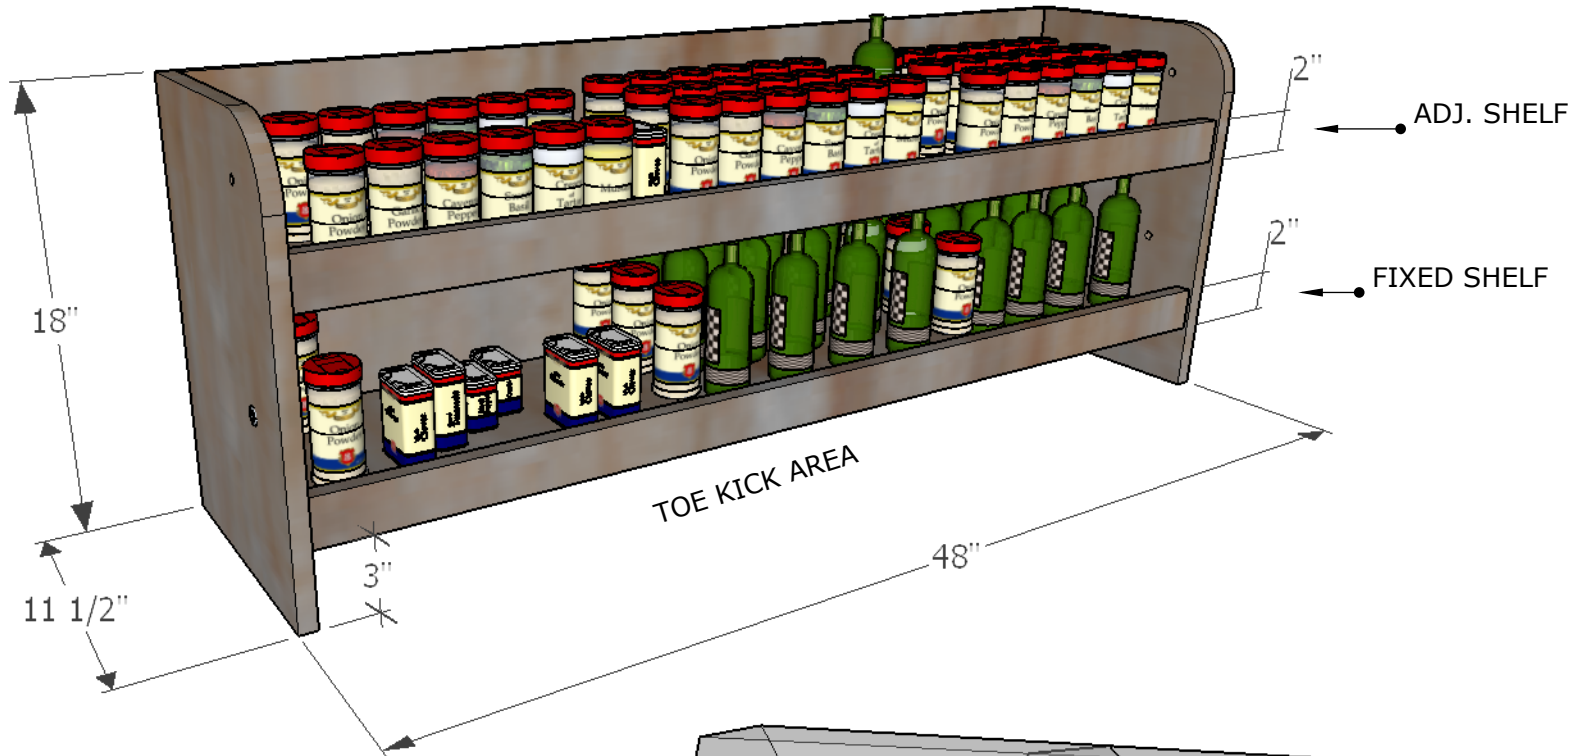

NEED TO CONFIRM ALL DIMENSIONS
WORK IN FRONT OF YOUR MEAT/DELI SERVICE CASE

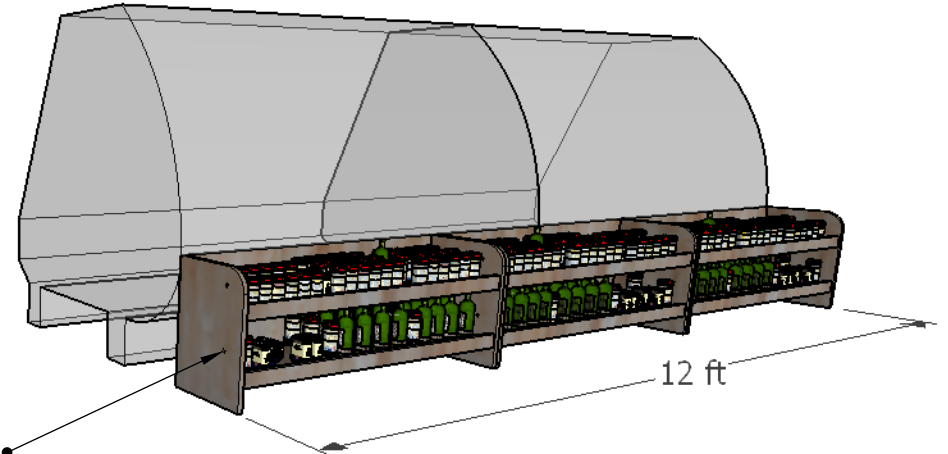

MY INSTALLER WILL FLUSH BOLT TOGETHER

Mickelson
CONSTRUCTION
General Contractor
and Custom Millwork



Robin Mickelson
Cell: 602-377-6229
rmsend@yahoo.com
RCL #079821B • CCL #281025B-2

DRAWING

PROJECT: MEAT/ DELI DISPLAY

DRAWN *ROBIN MICKELSON*

SCALE:

NTS

DATE: 11-9-2016

SIGN FOR APPROVAL